



STATE OF MAINE
DEPARTMENT OF TRANSPORTATION
16 STATE HOUSE STATION
AUGUSTA, MAINE
04333-0016

JOHN ELIAS BALDACCI
GOVERNOR

DAVID A. COLE
COMMISSIONER

February 23, 2004
Subject: Durham
Project No: STP-1075(900)X
PIN: 10759.00
Bid Amendment No. 2

Dear Sir/Ms.:

Please make the following changes to your Bid Package:

Add the attached one page "Special Provision Section 621 Landscape, (Plant Species Specification and Quantities Listing)" dated February 23, 2004.

Please make the following changes to the Plan Sheets.

Delete pages 7 of 42 and 8 of 42, Profile sheets. Refer to cross sections for profile elevations.

Delete page 24 of 42, Cross Section.

Delete plan sheet 22 of 42 and plan sheet 25 of 42, Cross Section, from the plans and replace with the new attached page 22 of 42 and page 25 of 42, Cross Section.

Consider these changes prior to submitting your bid on February 25, 2004.

Sincerely,

Scott Bickford
Contracts & Specifications Engineer



PRINTED ON RECYCLED PAPER

SPECIAL PROVISIONS

SECTION 621

LANDSCAPE

(Plant Species Specification and Quantities Listing)

The following list of item numbers provides a listing of plant species quantities estimated for use on this project. Please note that the scientific name of the plant material is provided along with the common name following in parenthesis.

The Contractor shall follow MDOT Standard Specifications Revision of December 2002 for landscape materials and installation procedures (sect. 621.)

The MDOT Landscape Architect or his designee will be available to inspect plant materials and to stake the location of the plant materials at the time of planting.

Per Section 104.5.9, and in lieu of a Maintenance Bond a One-Year Guarantee will be incidental to planting on this project.

| ITEM NO. | Description | Unit | Species Quantity | Item Quantity |
|----------|--|------|------------------|---------------|
| 621.031 | Evergreen Trees Group A 1200 mm - 1500 mm (4' – 5') | | | 8 |
| | Pinaceae Pinus Resinosa (Red Pine) | | 8 | |

*




*

*

| | |
|-------------------------|------|
| PROJECT DESIGN ENGINEER | DATE |
| CHECKED | D.L. |
| DESIGN DETAIL | D.L. |
| REVISIONS | |
| FIELD CHANGES | |

Filename: \\WST\A\222\hwy20_4_01.dgn
D:\hwy\hwy20_4_01.dgn
User: gylbert@hwy20_4_01.dgn
Date: 2/23/2004

METRIC
1. All dimensions are in millimeters unless otherwise noted.
2. All elevations and stations are in meters.

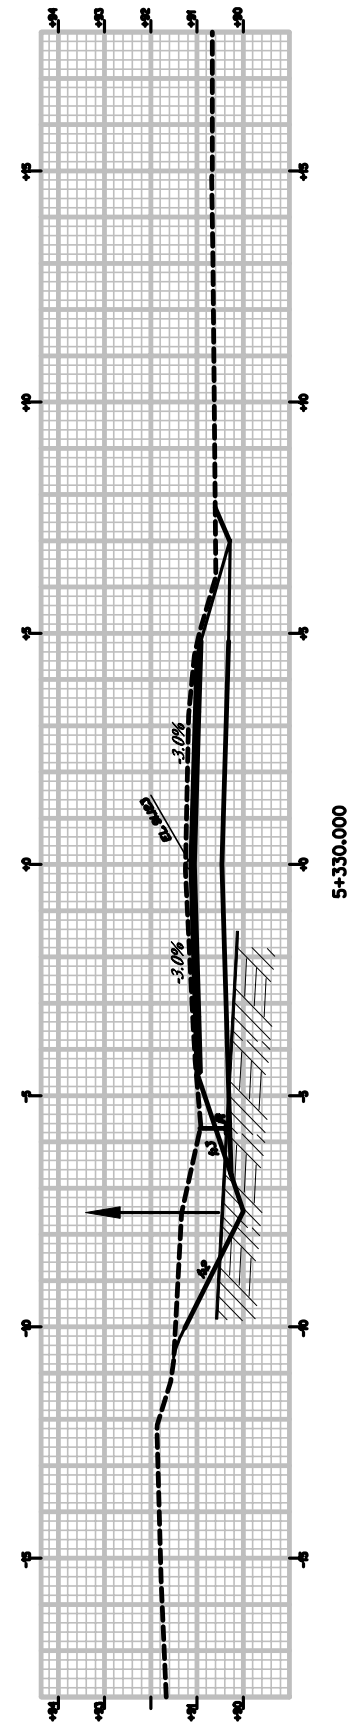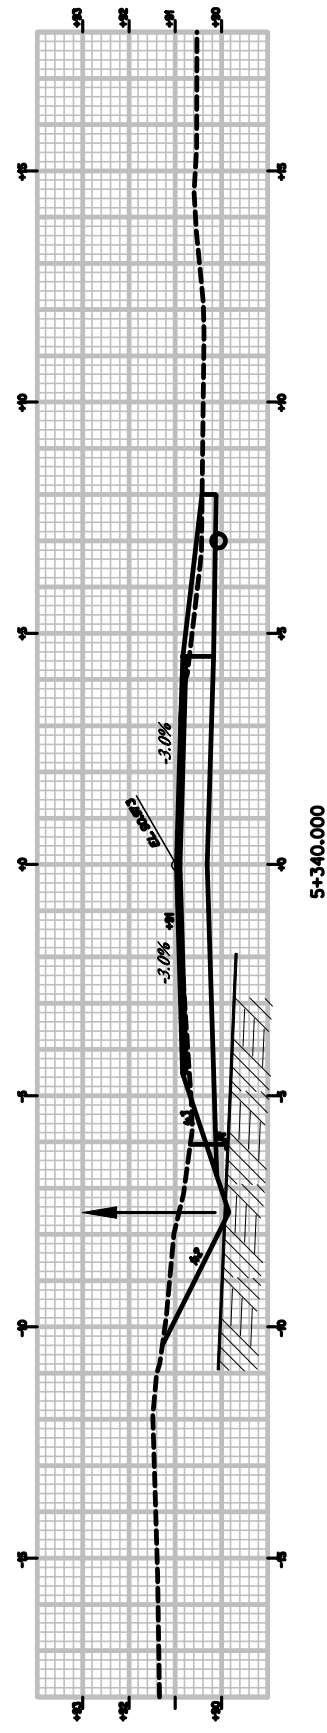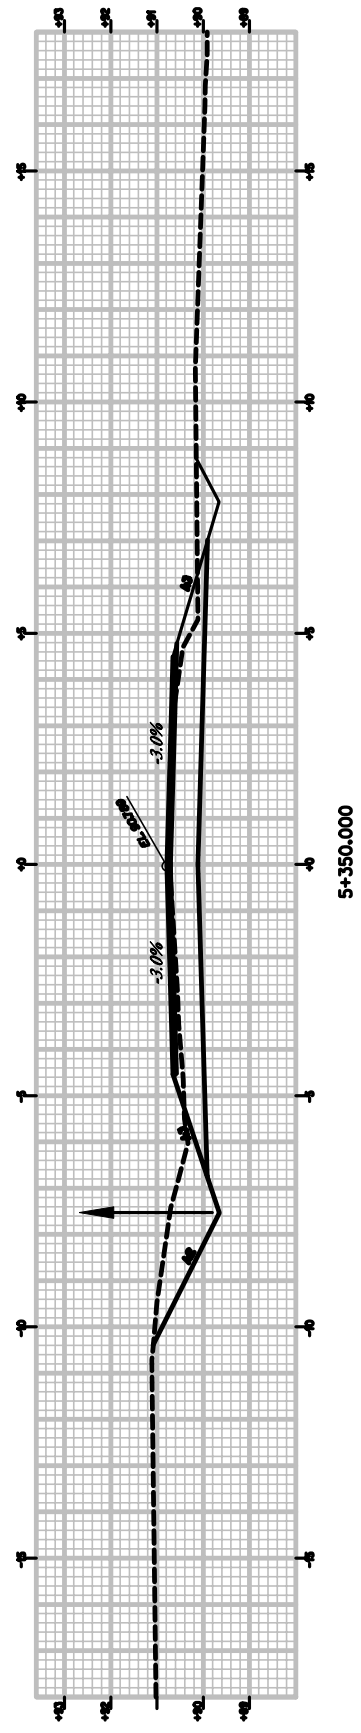


GRAVEL ENTRANCE RT. INSTALL 300mm X 12.15M OPT. CULVERT

| | |
|-------------------------|------|
| PROJECT DESIGN ENGINEER | |
| BY | DATE |
| DESIGN-CHECKED | DATE |
| REVIEWED | DATE |
| FIELD CHANGES | |

METRIC 1. All dimensions are in millimeters unless otherwise noted. 2. All elevations and stations are in meters.

10755.00
25 42

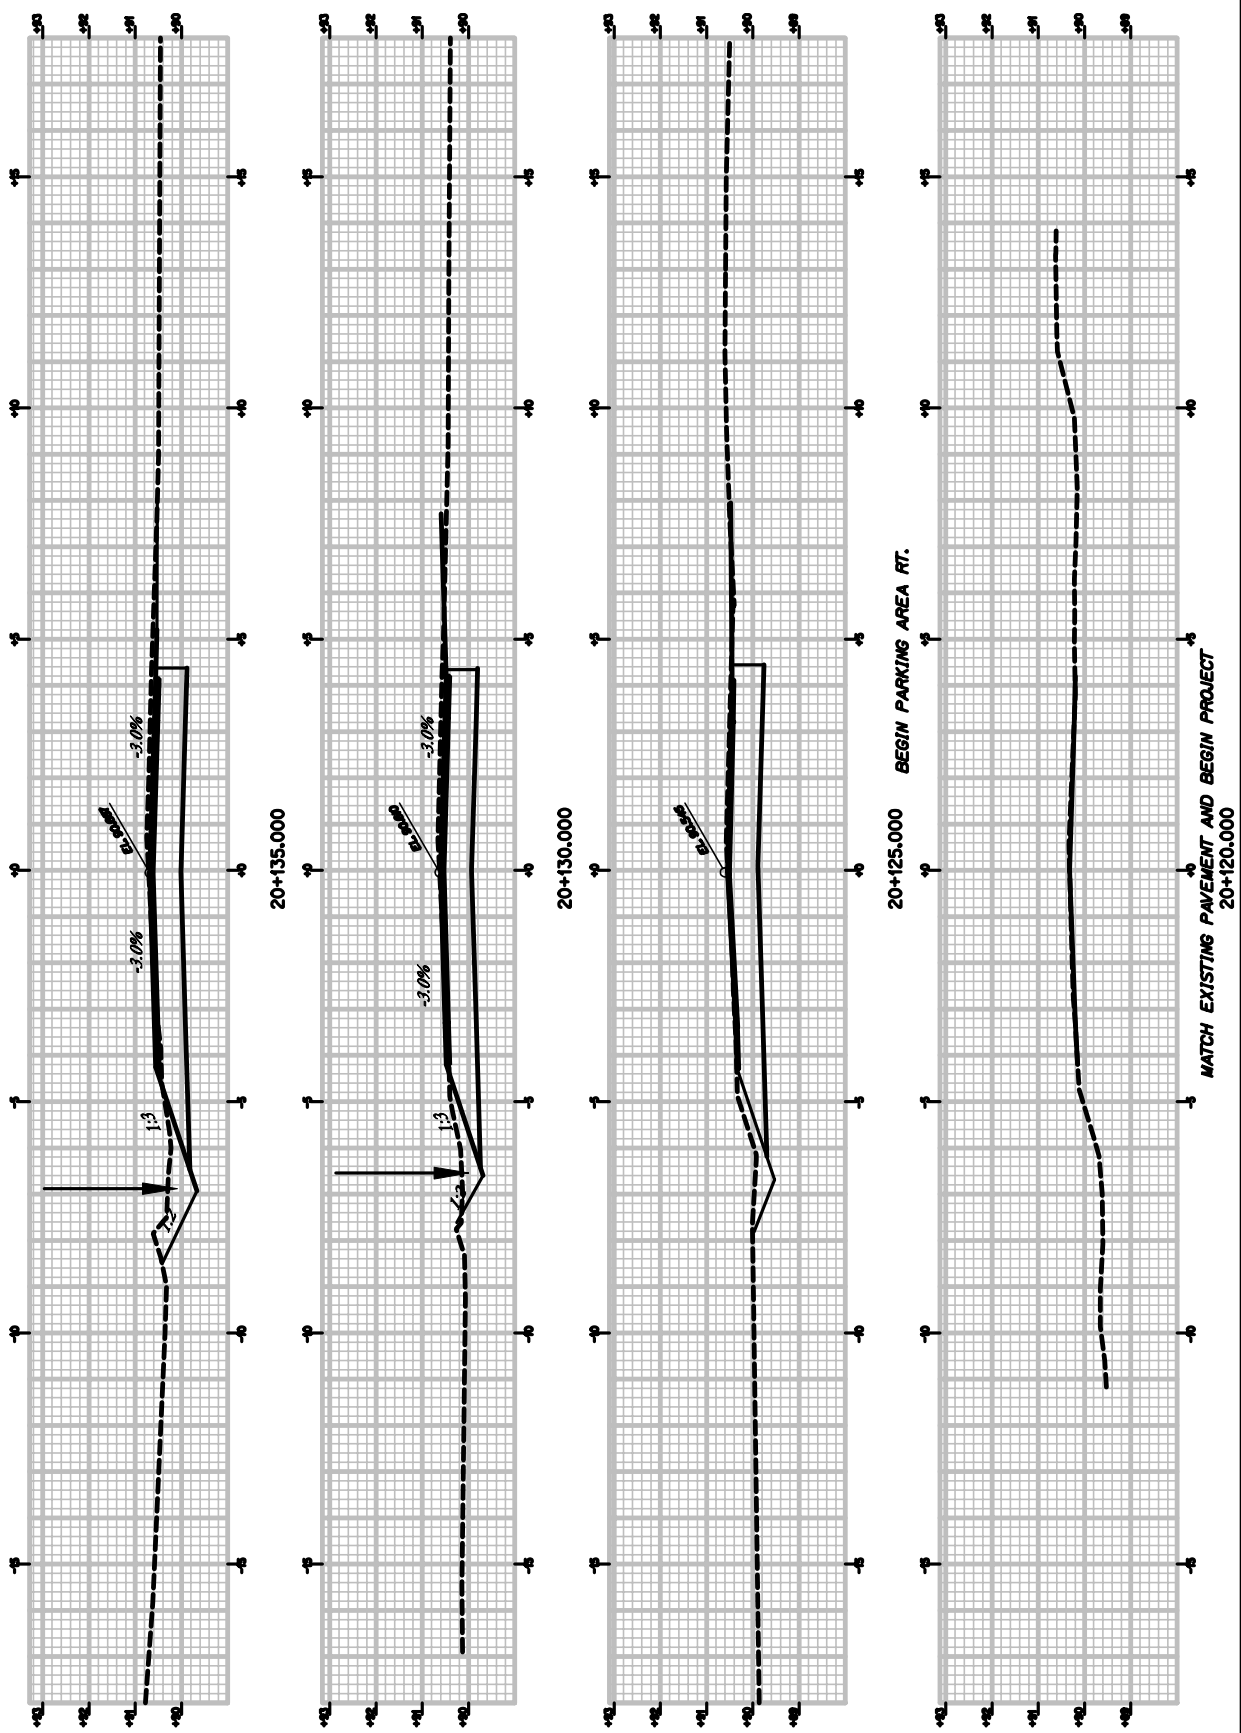

DURHAM

ROUTE 127

STA. 20+110 TO STA. 20+135